


PLAN VIEW  
SCALE: 1" = 40'

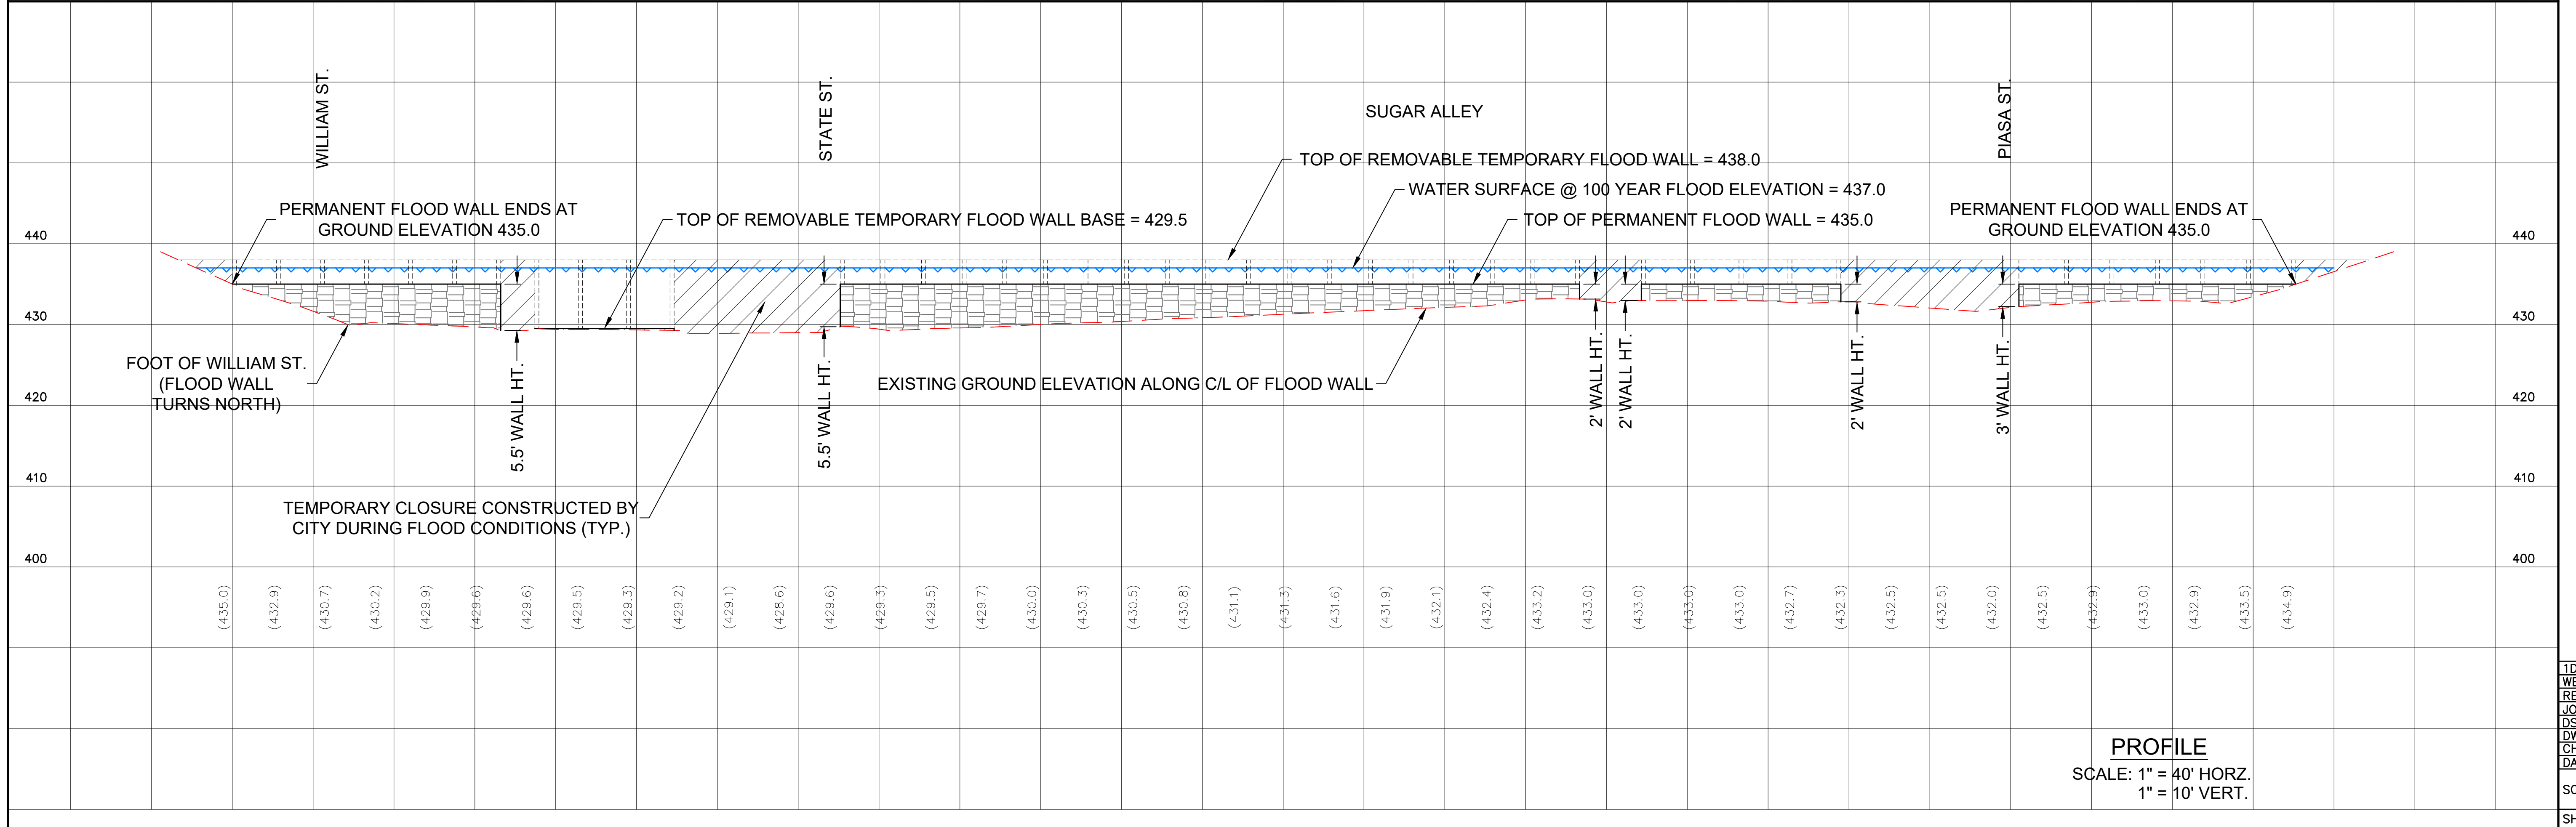



PROFILE  
SCALE: 1" = 40' HORZ.  
1" = 10' VERT.

NO.	DATE	DESCRIPTION

**SMS** Sheppard, Morgan & Schwab, Inc.  
CONSULTING ENGINEERS AND LAND SURVEYORS  
215 Market Street, Alton, IL 62002 618/462-9755 E-mail: mail@smsengineers.com  
DESIGN FIRM # 184-000992

CITY OF ALTON  
EDA FLOOD MITIGATION  
WEST BROADWAY FLOOD WALL PLAN & PROFILE  
CITY OF ALTON, MADISON COUNTY, ILLINOIS

1D: ALTON 500302 EDA
WEST BWAY P-P.DWG
REF. BK. 6080 PG. 19
JOB NO. 500302
DSN. BY: SMS
DWN. BY: CAD
CHK. BY: SJW
DATE: JUNE, 2024
SCALE: 1" = 40' HORZ.
1" = 10' VERT.

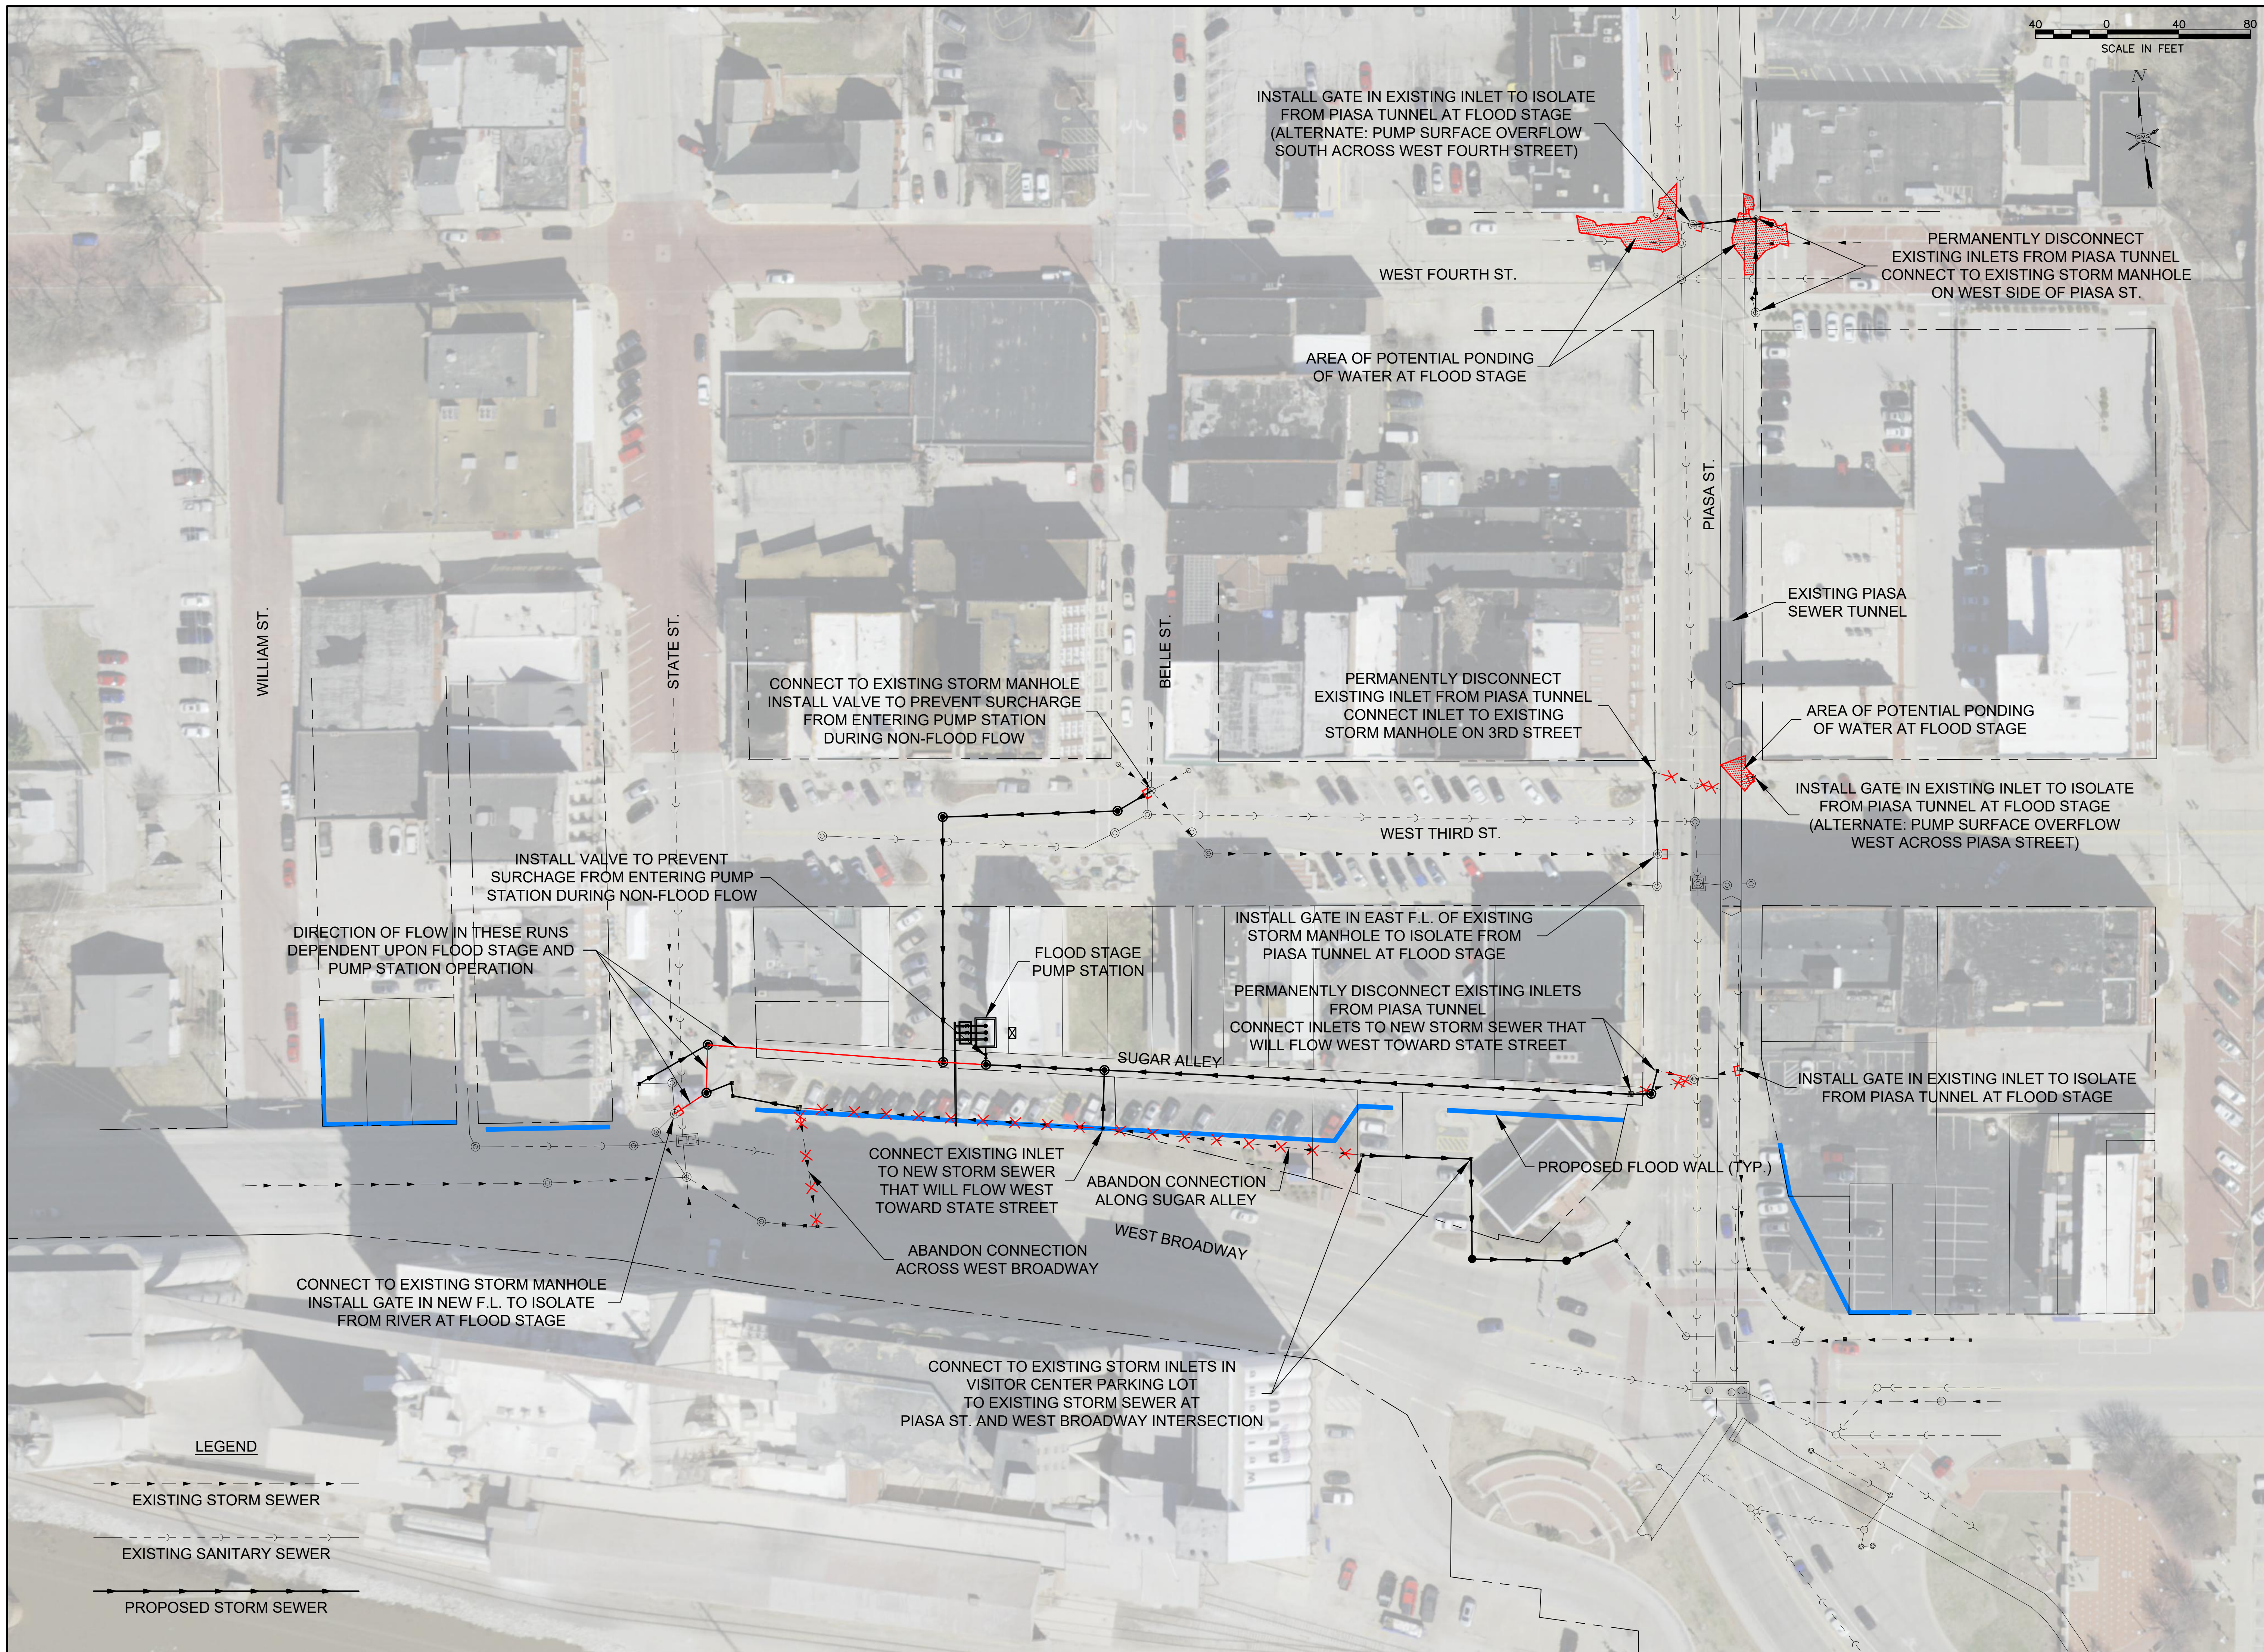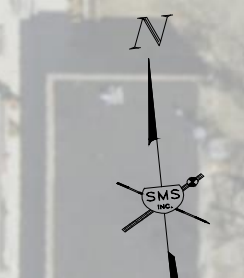

REVISIONS


**SMS** Sheppard, Morgan & Schwab, Inc.  
 CONSULTING ENGINEERS AND LAND SURVEYORS  
 215 Market Street, Alton, IL 62002 618/462-9755 E-mail: mail@smsengineers.com  
**ENGINEERS** DESIGN FIRM # 184-000992

CITY OF ALTON  
 EDA FLOOD MITIGATION  
 WEST BROADWAY FLOOD WALL  
 CITY OF ALTON, MADISON COUNTY, ILLINOIS

1D: ALTON 500302 EDA
WEST BWAY 40 PLAN.DWG
REF. BK. 6080 PG. 19
JOB NO. 500302
DSN. BY: SMS
DWN. BY: CAD
CHK. BY: SJW
DATE: JUNE, 2024
SCALE: 1" = 40'
SHEET OF